


Ground Floor Plan - not to scale

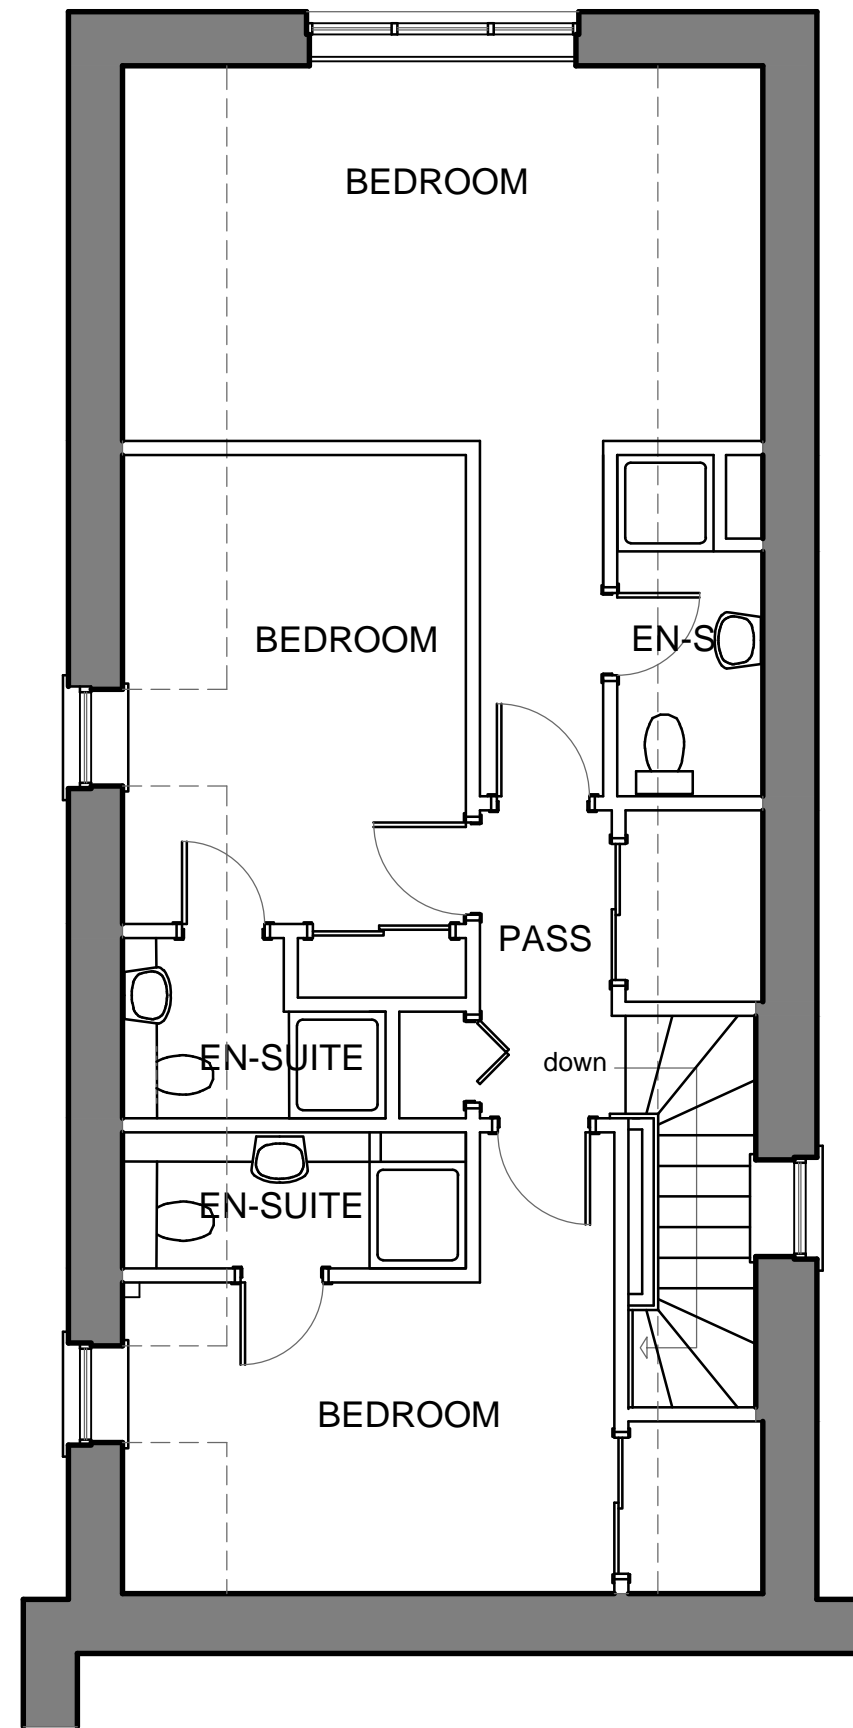

First Floor Plan - not to scale

MEADOWSIDE - THE STEADING - MORTON OF PITMILLY

Mike Strachan Architecture
 10 Donside Road, Alford
 Aberdeenshire AB33 8QB
 Tel: 019755 63707 Mobile: 07919 091013
 E-Mail: mjsarchitecture@btinternet.com
 Web: www.mikestrachanarchitecture.co.uk