


First Floor Plan - not to scale

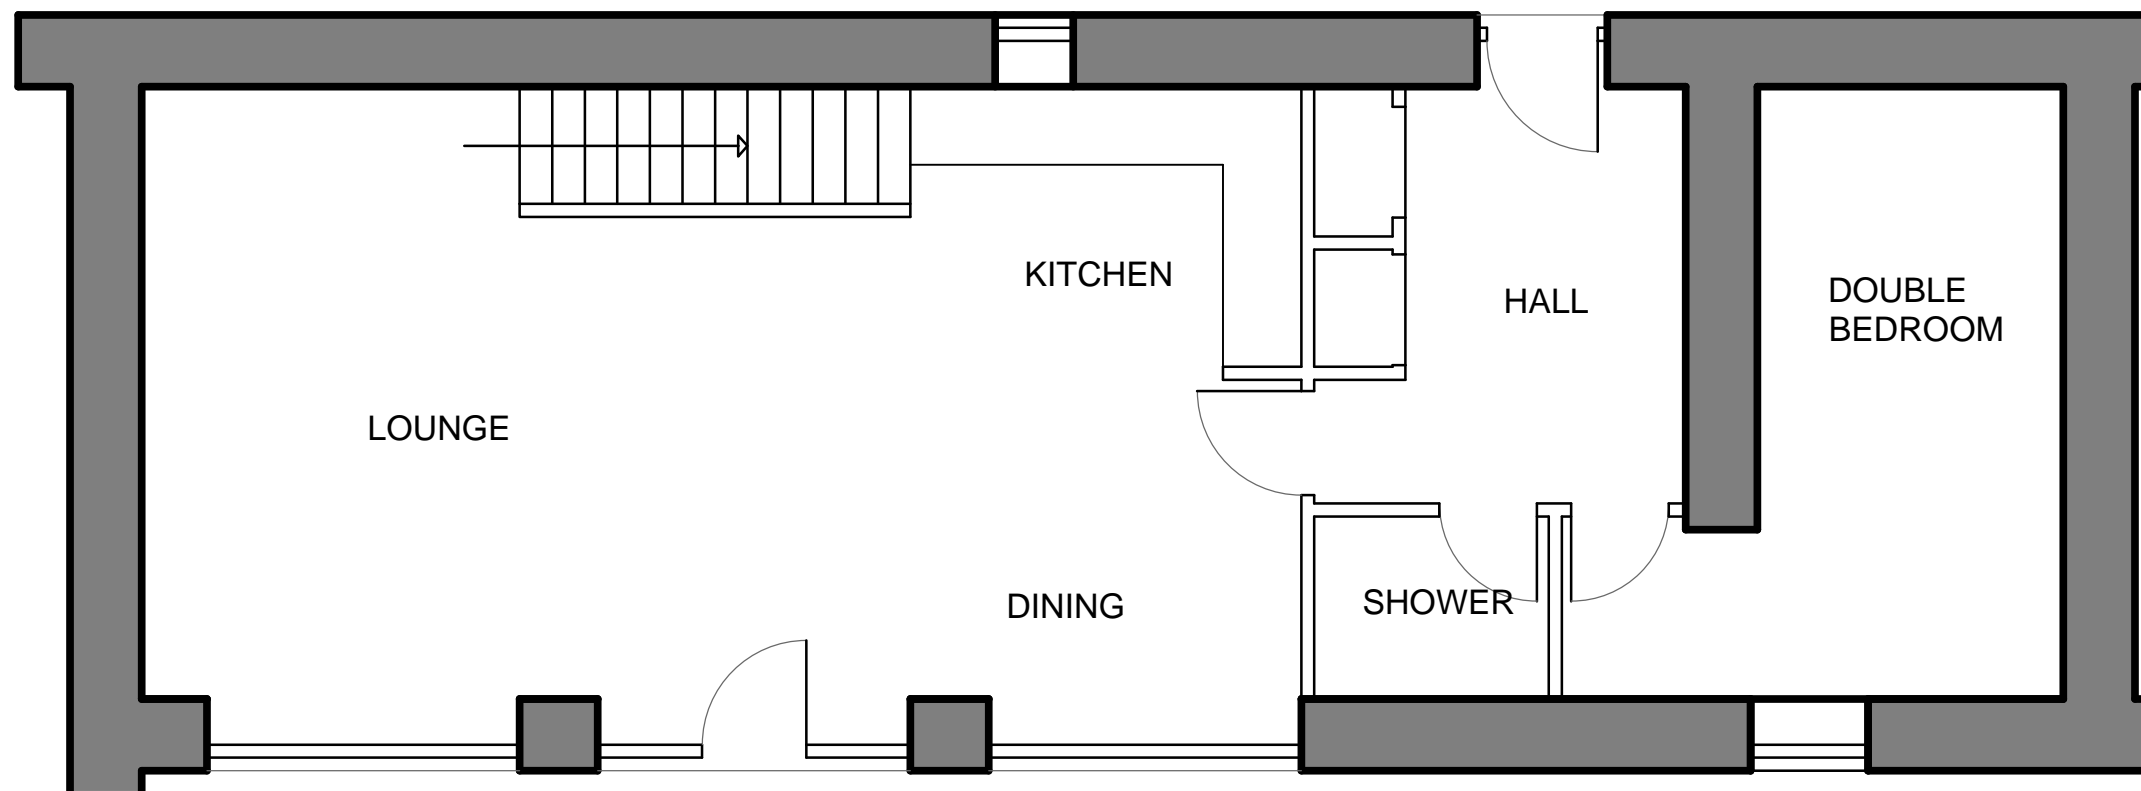

Ground Floor Plan - not to scale

# THE GRANARY - THE COURTYARD - MORTON OF PITMILLY

**Mike Strachan Architecture**  
 10 Donside Road, Alford  
 Aberdeenshire AB33 8QB  
 Tel: 019755 63707 Mobile: 07919 091013  
 E-Mail: mjsarchitecture@btinternet.com  
 Web: www.mikestrachanarchitecture.co.uk